



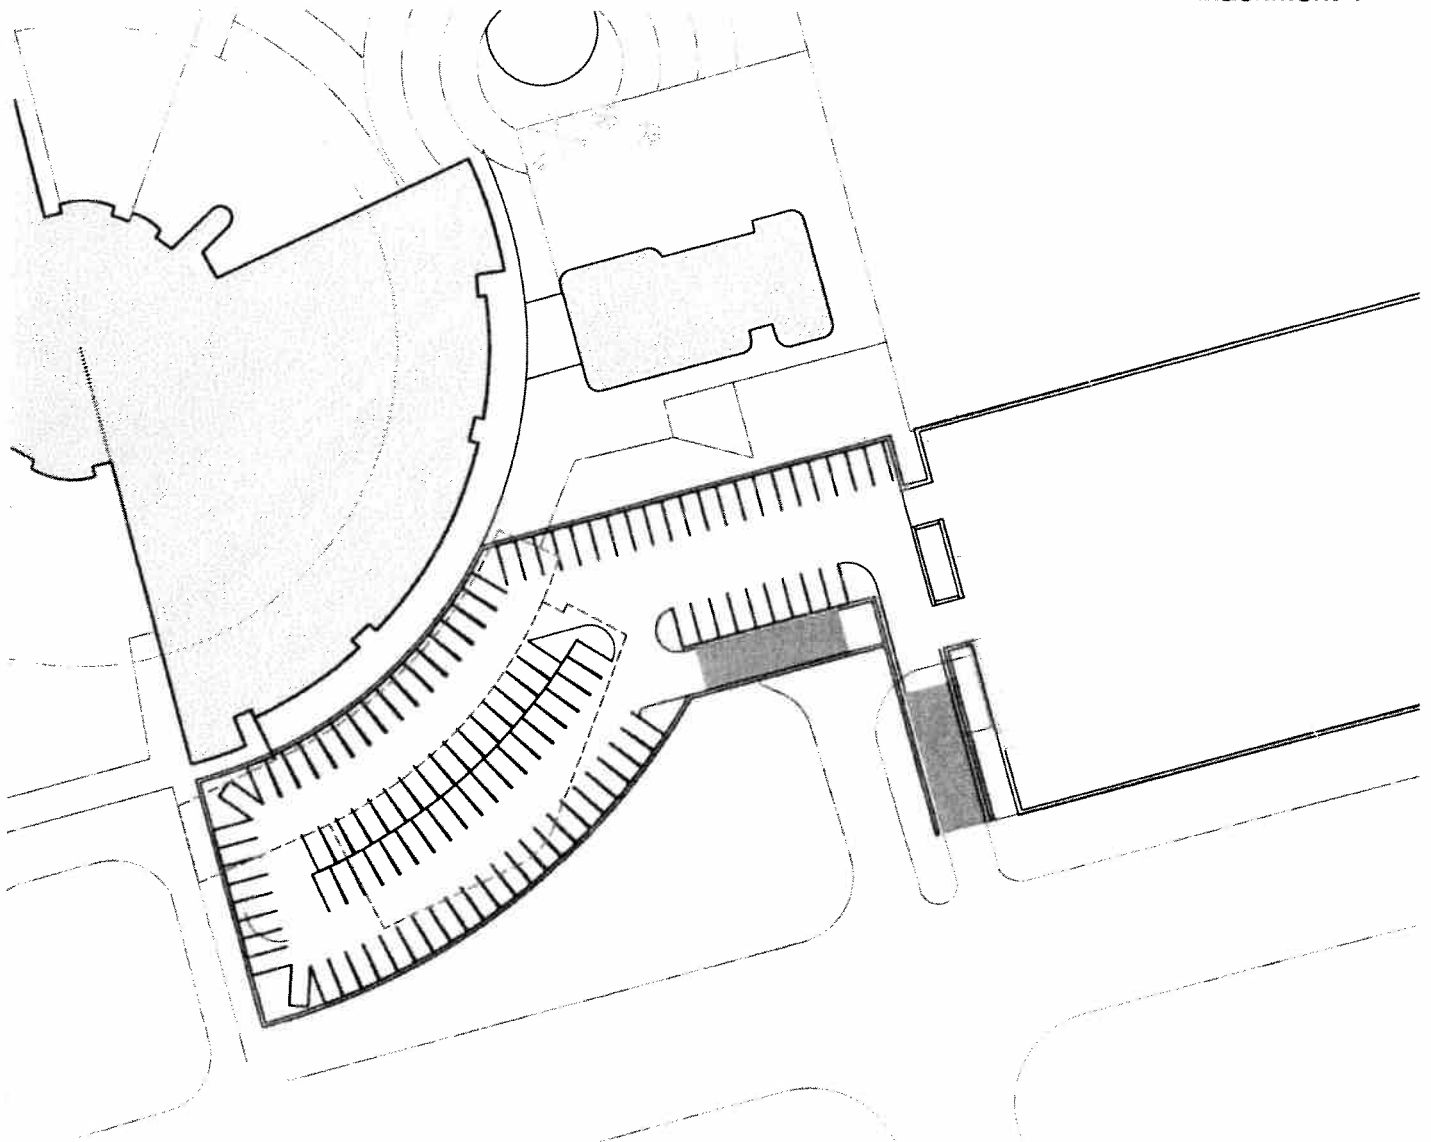

-1 LEVEL (1:1000)

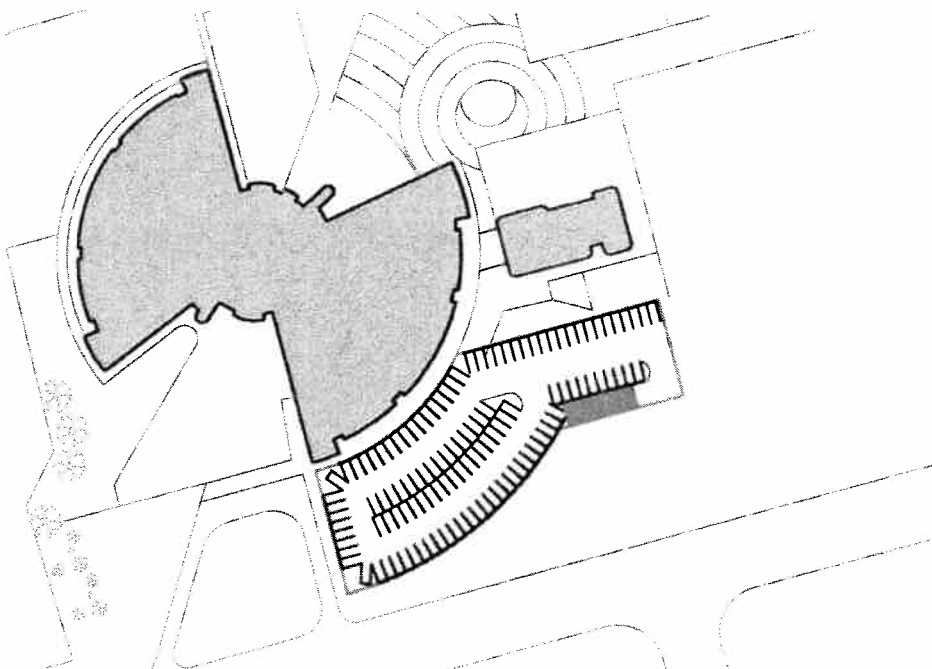

-2 LEVEL (1:2000)

PARKING OPTION A
TOTAL PARKING SPACES: 231